



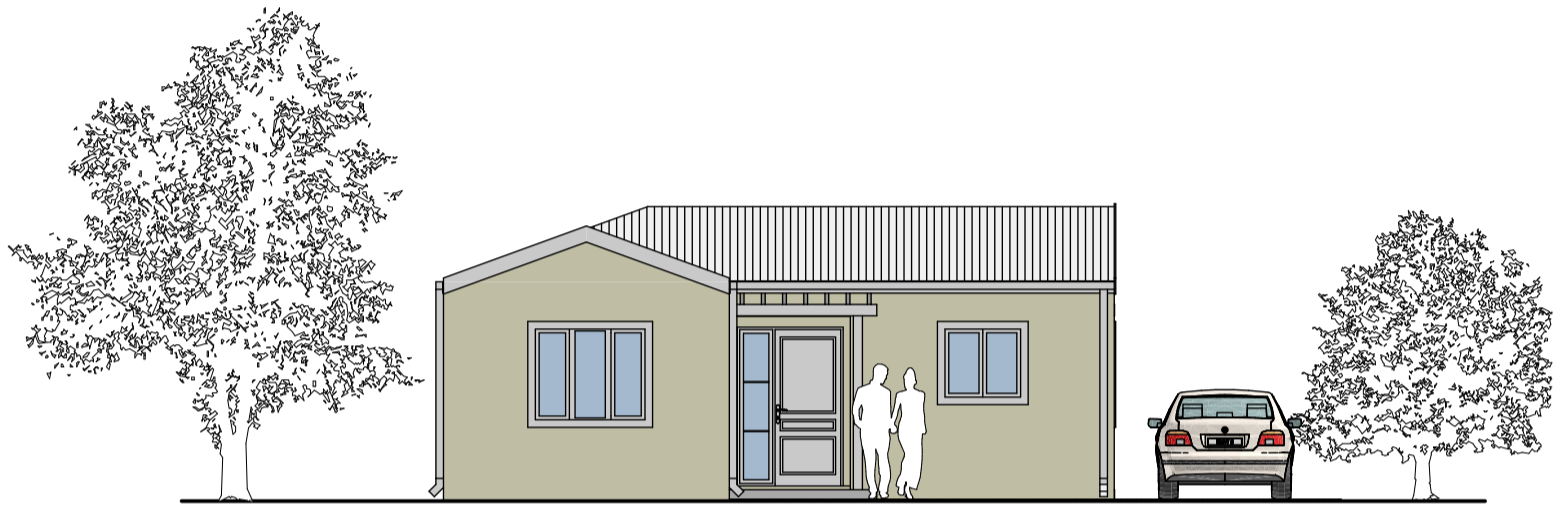


BACK ELEVATION



FRONT ELEVATION

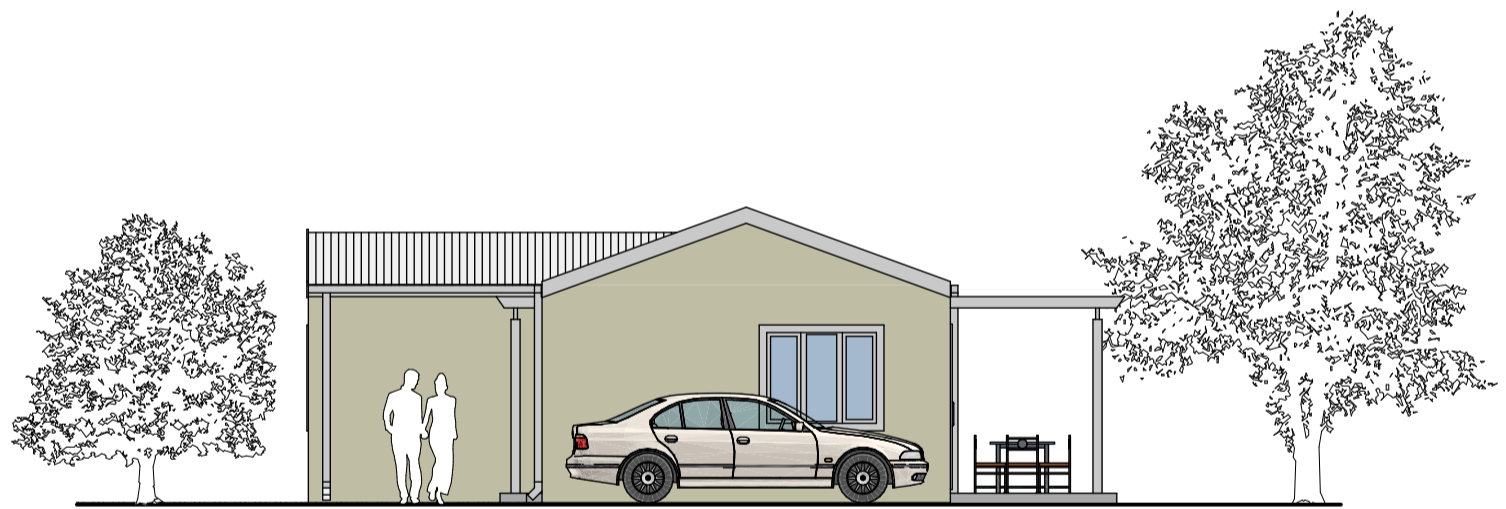

SIDE ELEVATION

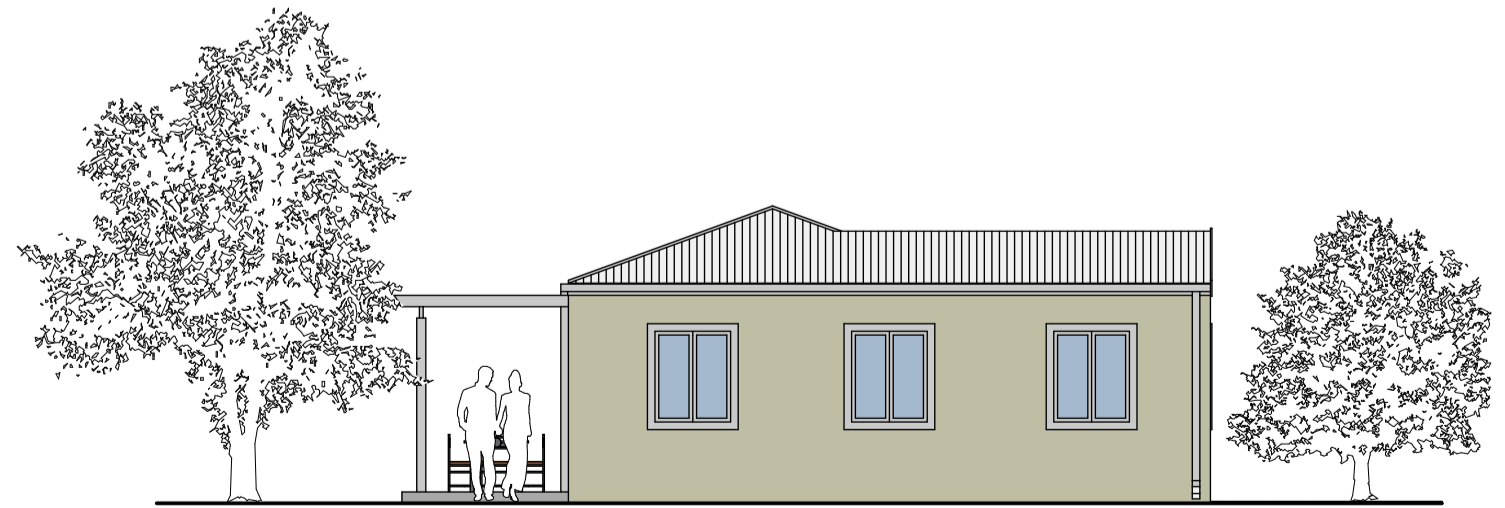

SIDE ELEVATION