



**FRONT ELEVATION**

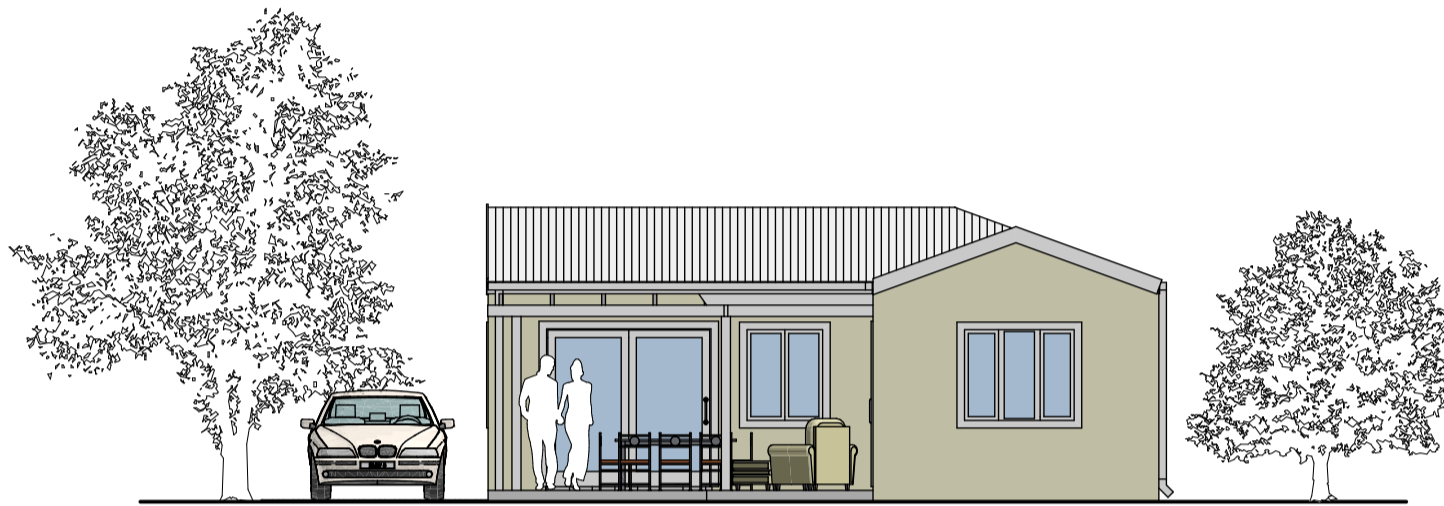

**BACK ELEVATION**

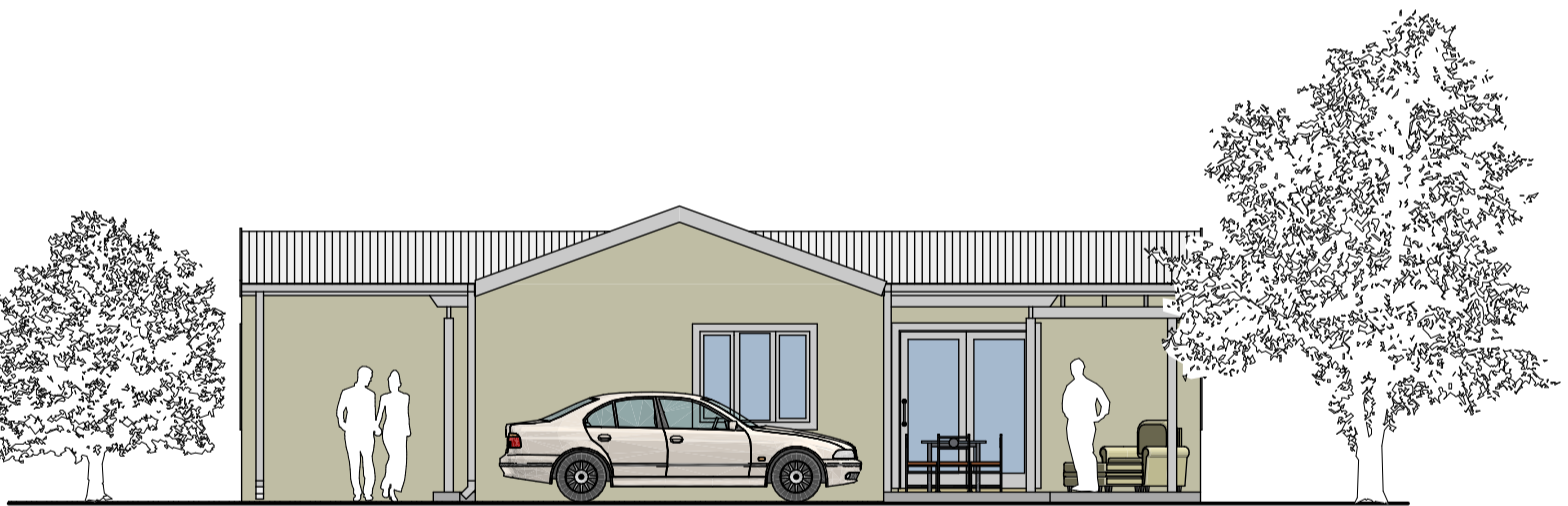

**SIDE ELEVATION**



**SIDE ELEVATION**